


TYPICAL FENCE DETAIL

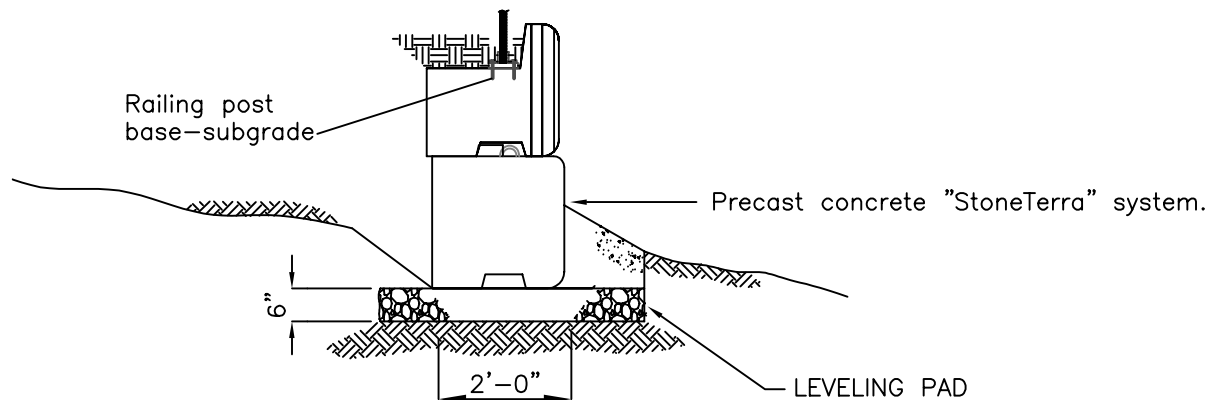

Not for construction unless reviewed by structural engineer



815 N.E. 172nd Ave.
VANCOUVER, WA 98684
800-377-3877 PH
360-694-0281 FAX

TITLE: TYPICAL FENCE DETAIL	DRAWN BY: AMD	DATE: 4/07/09	SHEET #: 8
		SCALE: NTS	