



TYPICAL 8' SECTION

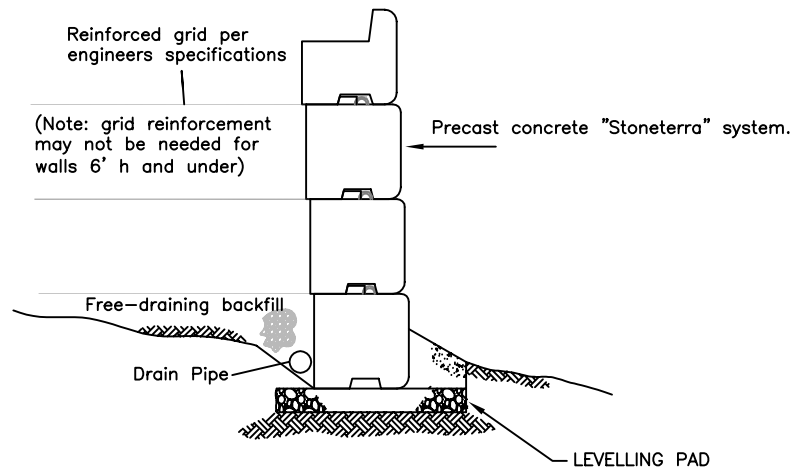

ALTERNATE 8' SECTION

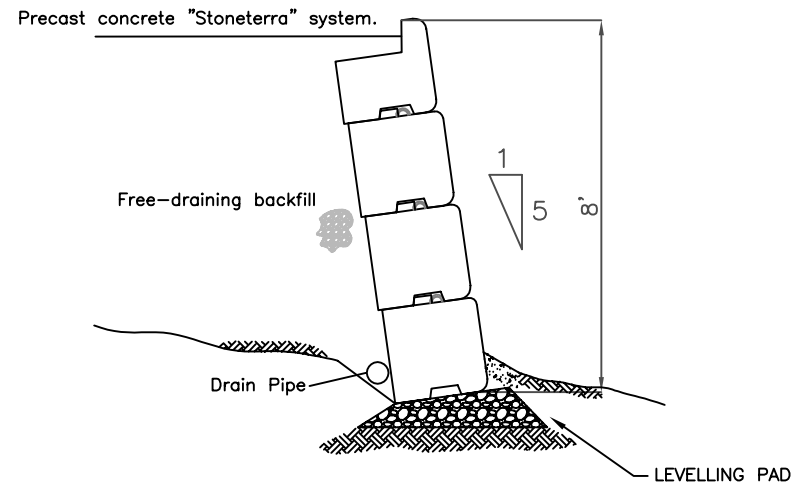

This option can only be used for straight walls

Not for construction unless reviewed by structural engineer



815 N.E. 172nd Ave.
 VANCOUVER, WA 98684
 800-377-3877 PH
 360-694-0281 FAX

TITLE: TYPICAL 8' SECTION	DRAWN BY: AMD	DATE: 4/07/09	SHEET #: 4
		SCALE: NTS	